



**BID NO. 24-013
WIC CENTER RESTROOM RENOVATIONS**

ADDENDUM NO. 1

May 29, 2024

This addendum shall modify and become a part of the bid document. Specifications not specifically mentioned in this Addendum are not altered by any changes, amendments, deletions, or additions.

Amendments to the Bid Document:

1. Attachment B Women's & Family Restroom Layout has been updated.

The attached updated plan shows:

- Adding one F1 faucet to replace existing faucet in the family restroom.

2. The Bid Proposal Form has been updated.

The attached updated form shows:

- Specifying a different toilet model WC1 to comply with the floor mounting requirement.
- Updating the F1 faucet quantity to 5.

Reply to Requests for Information:

1. Do you have a budget for this project? Could you please let us know?

No.

2. Is a Bid Bond required?

No.

3. Is P&P Bond Required?

No.

4. What is the Due date for questions?

The due date for questions for this project is June 10, 2024. Reference General Terms and Conditions Number 2 Inquiries, all questions must be received ten (10) days prior to the bid opening.

5. Does the city have an Asbestos test or does the GC have to do it and quote it?

The awarded contractor will have to follow all procedures to comply with all related and applicable laws and regulations including the CAA and the NESHAP enforced by all agencies having jurisdiction including the EPA and FDEP. As such it is the contractor's responsibility to carry this scope in their pricing to subcontract for asbestos surveys conducted by a licensed professional and allowance for the subsequent handling and disposal if required if minimum thresholds of asbestos containing materials are exceeded.

6. Are Davis Bacon or Responsible wages applicable?

No, as this is not a federally funded project.

7. Is there any anticipated start date?

If the project costs are \$35,000 and above, the award will need to go before City Council for approval. The earliest meeting this can be awarded is the meeting to be held on July 1, 2024. If the projects costs less than \$35,000, then the award will not need to go before Council. The project start date will be determined at the pre-construction meeting between the City and the awarded vendor after appropriate approvals.

The proposal submission deadline is Thursday, June 20, 2024 at 3:00 PM. Any proposal response received after the designated closing time will be returned unopened.

Any questions concerning this Addendum should be addressed to Monica Powery, Director of Purchasing at (561) 642-2039.

All Proposers shall acknowledge receipt of this addendum by annotating the proposal signature page with the addendum number, completing the section below, and returning with the proposal response to verify receipt.

Company Name: _____


Address: _____

City, State, and Zip Code: _____

Authorized Signature: _____

Name and Title: _____

Telephone: _____ Date: _____

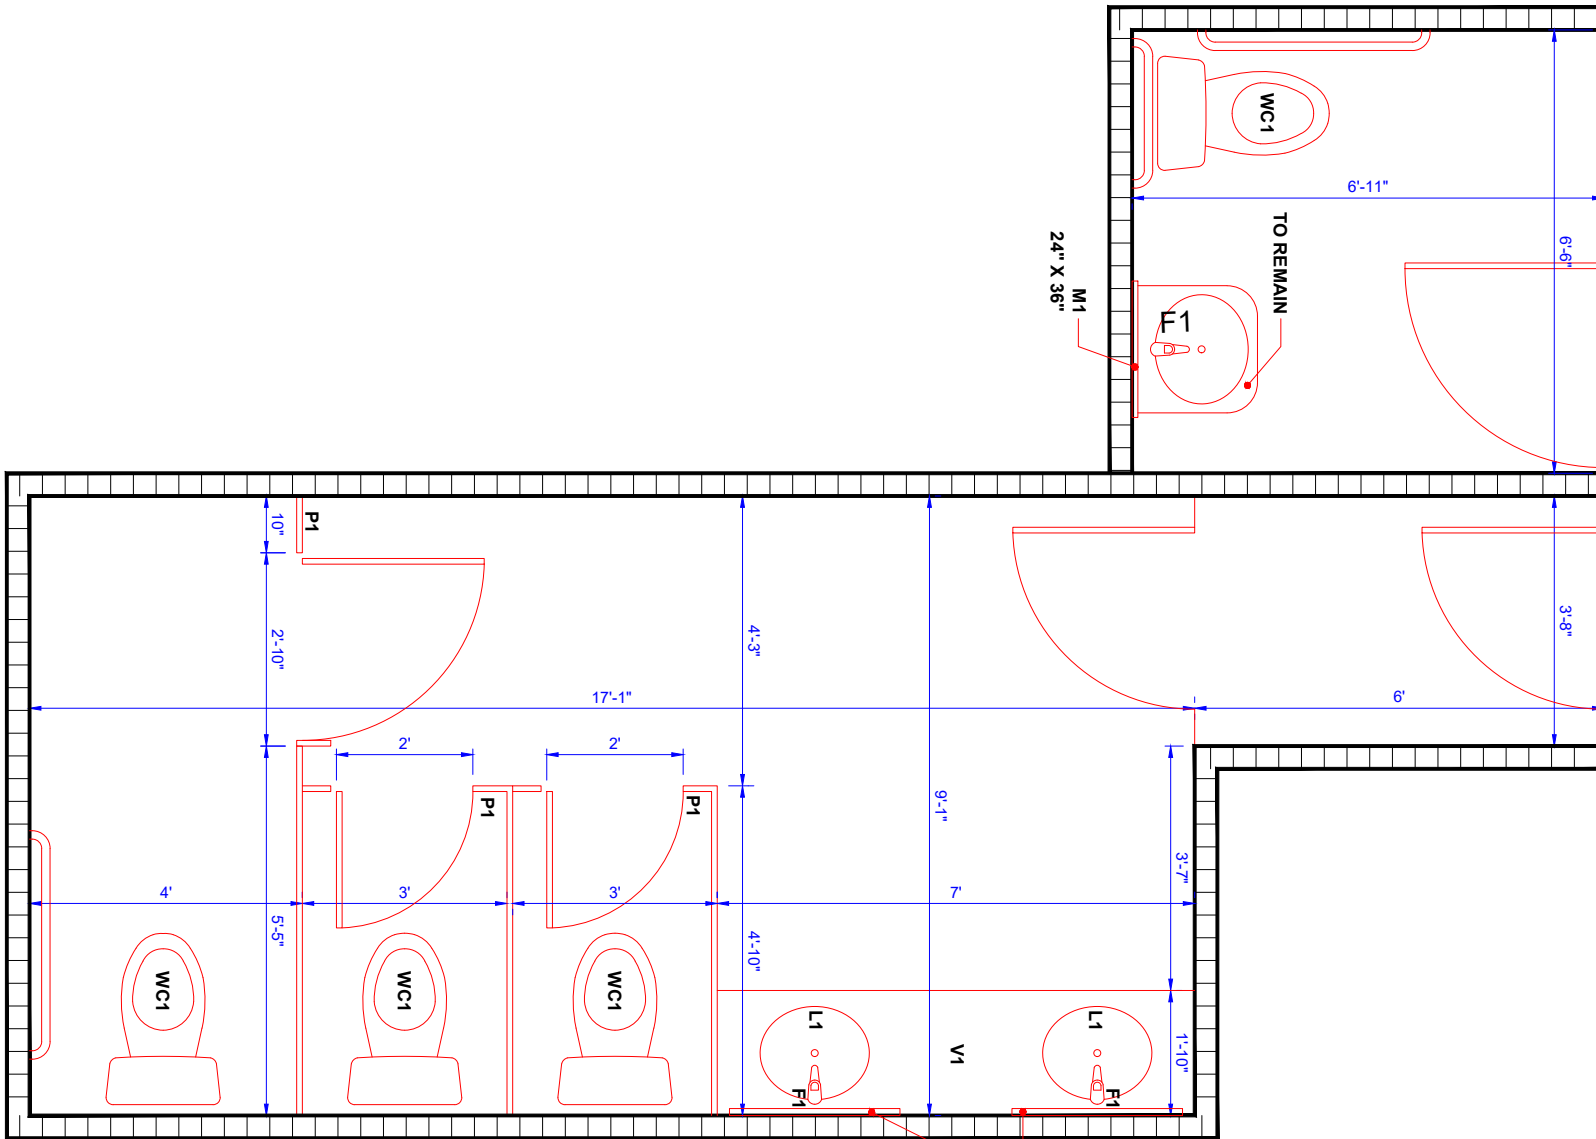

(2) M3 30" X 42"

PROJECT NAME:

WIC Center Bathroom Renovations

PROJECT LOCATION:

5985 10th Ave, Greenacres, FL 33463

WOMEN'S & FAMILY RESTROOM

REFER TO PROJECT SPECS
FOR FURTHER INFO

FIELD VERIFY DIMENSIONS

SCALE: NTS



**BID NO. 24-013
WIC CENTER RESTROOM RENOVATIONS**

BID PROPOSAL FORM

| WIC Center Restroom Renovations – Specified Materials | | | | | |
|--|--|-----------------|------------------------|-------------------|-----------------------|
| Item | Description | Quantity | Unit of Measure | Unit Price | Extended Price |
| WC1 | AMERICAN STANDARD #5901.100 HEAVY DUTY WITH EVERGREEN: MODEL #3461.001 MADERA 1.1 WHITE: ADA WATER CLOSET: FLOOR MOUNTED SIPHON JET, TOP SPUD, ELONGAED BOWL, 1.6 GALLONS PER FLUSH, — 16.5" CHAIR HEIGHT, AUTOMATIC BATTERY-OPERATED FLUSH VALVE SLOAN #111-1.6 "ROYAL SMO" – WITH COMMERCIAL HEAVY DUTY TOILET SEAT. | 6 | each | \$ _____ | \$ _____ |
| U1 | SLOAN EXPOSED SENSOR BATTERY-OPERATED URINAL RETROFIT FLUSHOMETER "RESS-U-MC" | 2 | each | \$ _____ | \$ _____ |
| L1 | SLOAN OVAL DROP-IN LAVATORY: MODEL: SS-3002 WHITE, MCGUIRE P-TRAP, CHROME FINISHED DEARBORN BRASS OUTLET PLUG | 4 | each | \$ _____ | \$ _____ |
| P1 | SCRANTON PRODUCTS HINY HIDERS HDPE 1" THICK PARTITIONS – FOSSIL COLOR WITH STAINLESS STEEL SHOES, ALUMINUM CONTINUOUS BRACKET, SELF CLOSING REGAL FROST HINGES, SLIDER LATCH & STRIKE HRDWR. | MATCH EXISTING | each | \$ _____ | \$ _____ |
| M1 | GAMCO – WELDED-ANGLE-FRAME MIRROR – A-SERIES 24"X36" | 1 | each | \$ _____ | \$ _____ |

| | | | | | |
|--|---|----------------|------|----------|----------|
| M2 | GAMCO – WELDED-ANGLE-FRAME MIRROR – A-SERIES 46”X57” | 1 | each | \$ _____ | \$ _____ |
| M3 | GAMCO – WELDED-ANGLE-FRAME MIRROR – A-SERIES 30”X42” | 2 | each | \$ _____ | \$ _____ |
| V1 | SCRANTON PRODUCTS 1” THICK HDPE RIDGE SERIES VANITIES, TOPS, SPLASHES, SKIRTS, END AND CENTER SUPPORTS – DESERT BEIGE COLOR | MATCH EXISTING | each | \$ _____ | \$ _____ |
| F1 | CHICAGO FAUCETS: ELECTRONIC BATTERY-OPERATED SINK FACUET WITH INFRARED SENSOR, MODEL: 116.606.AB.1 | 5 | each | \$ _____ | \$ _____ |
| Total Cost of Specified Materials | | | | | \$ _____ |

| WIC Center Restroom Renovations | | |
|---------------------------------|---|------------|
| Item | Description | Total Cost |
| 1 | Total Cost of Specified Materials (From Section Above) | \$ _____ |
| 6 | Total Cost for Project Completion per Scope of Work (Excluding Total Cost of Specified Materials) | \$ _____ |
| Total Cost of Project | | \$ _____ |

| Project Completion Period | Calendar days |
|--|---------------|
| The Bidder hereby agrees to commence work under this contract on a date to be specified in written "Notice to Proceed" by the City and to fully complete the project within _____ consecutive calendar days. | |